


	FIXED DOWNLIGHT
	TILTING DOWNLIGHT
	DEEP SWIVEL DOWNLIGHT
	FLUSH FITTING
	FLUSH FITTING IP65
	WALL LIGHT OR WASHER
	PENDANT FITTING
	LED STRIP
	COMBINATION MIRROR
	EXTERIOR WALL LIGHT
	EXTERIOR PENDANT
	EXTERIOR PILLAR
	MULTI ARM FLUSH / SEMI FLUSH
	MULTI ARM PENDANT
	3 LIGHT CLUSTER
	5 LIGHT CLUSTER
	STRIP LIGHT
	TABLE LAMP
	FLOOR STAND


**LUMINATION**  
*The Lighting Specialist*  
 sales@lumination.co.uk  
 tel: 01823 618641

Client : MR & MRS CLEGG  
 Address : SUFFOLK  
 Tel No:  
 E-mail:  
 Date: 01/03/2023

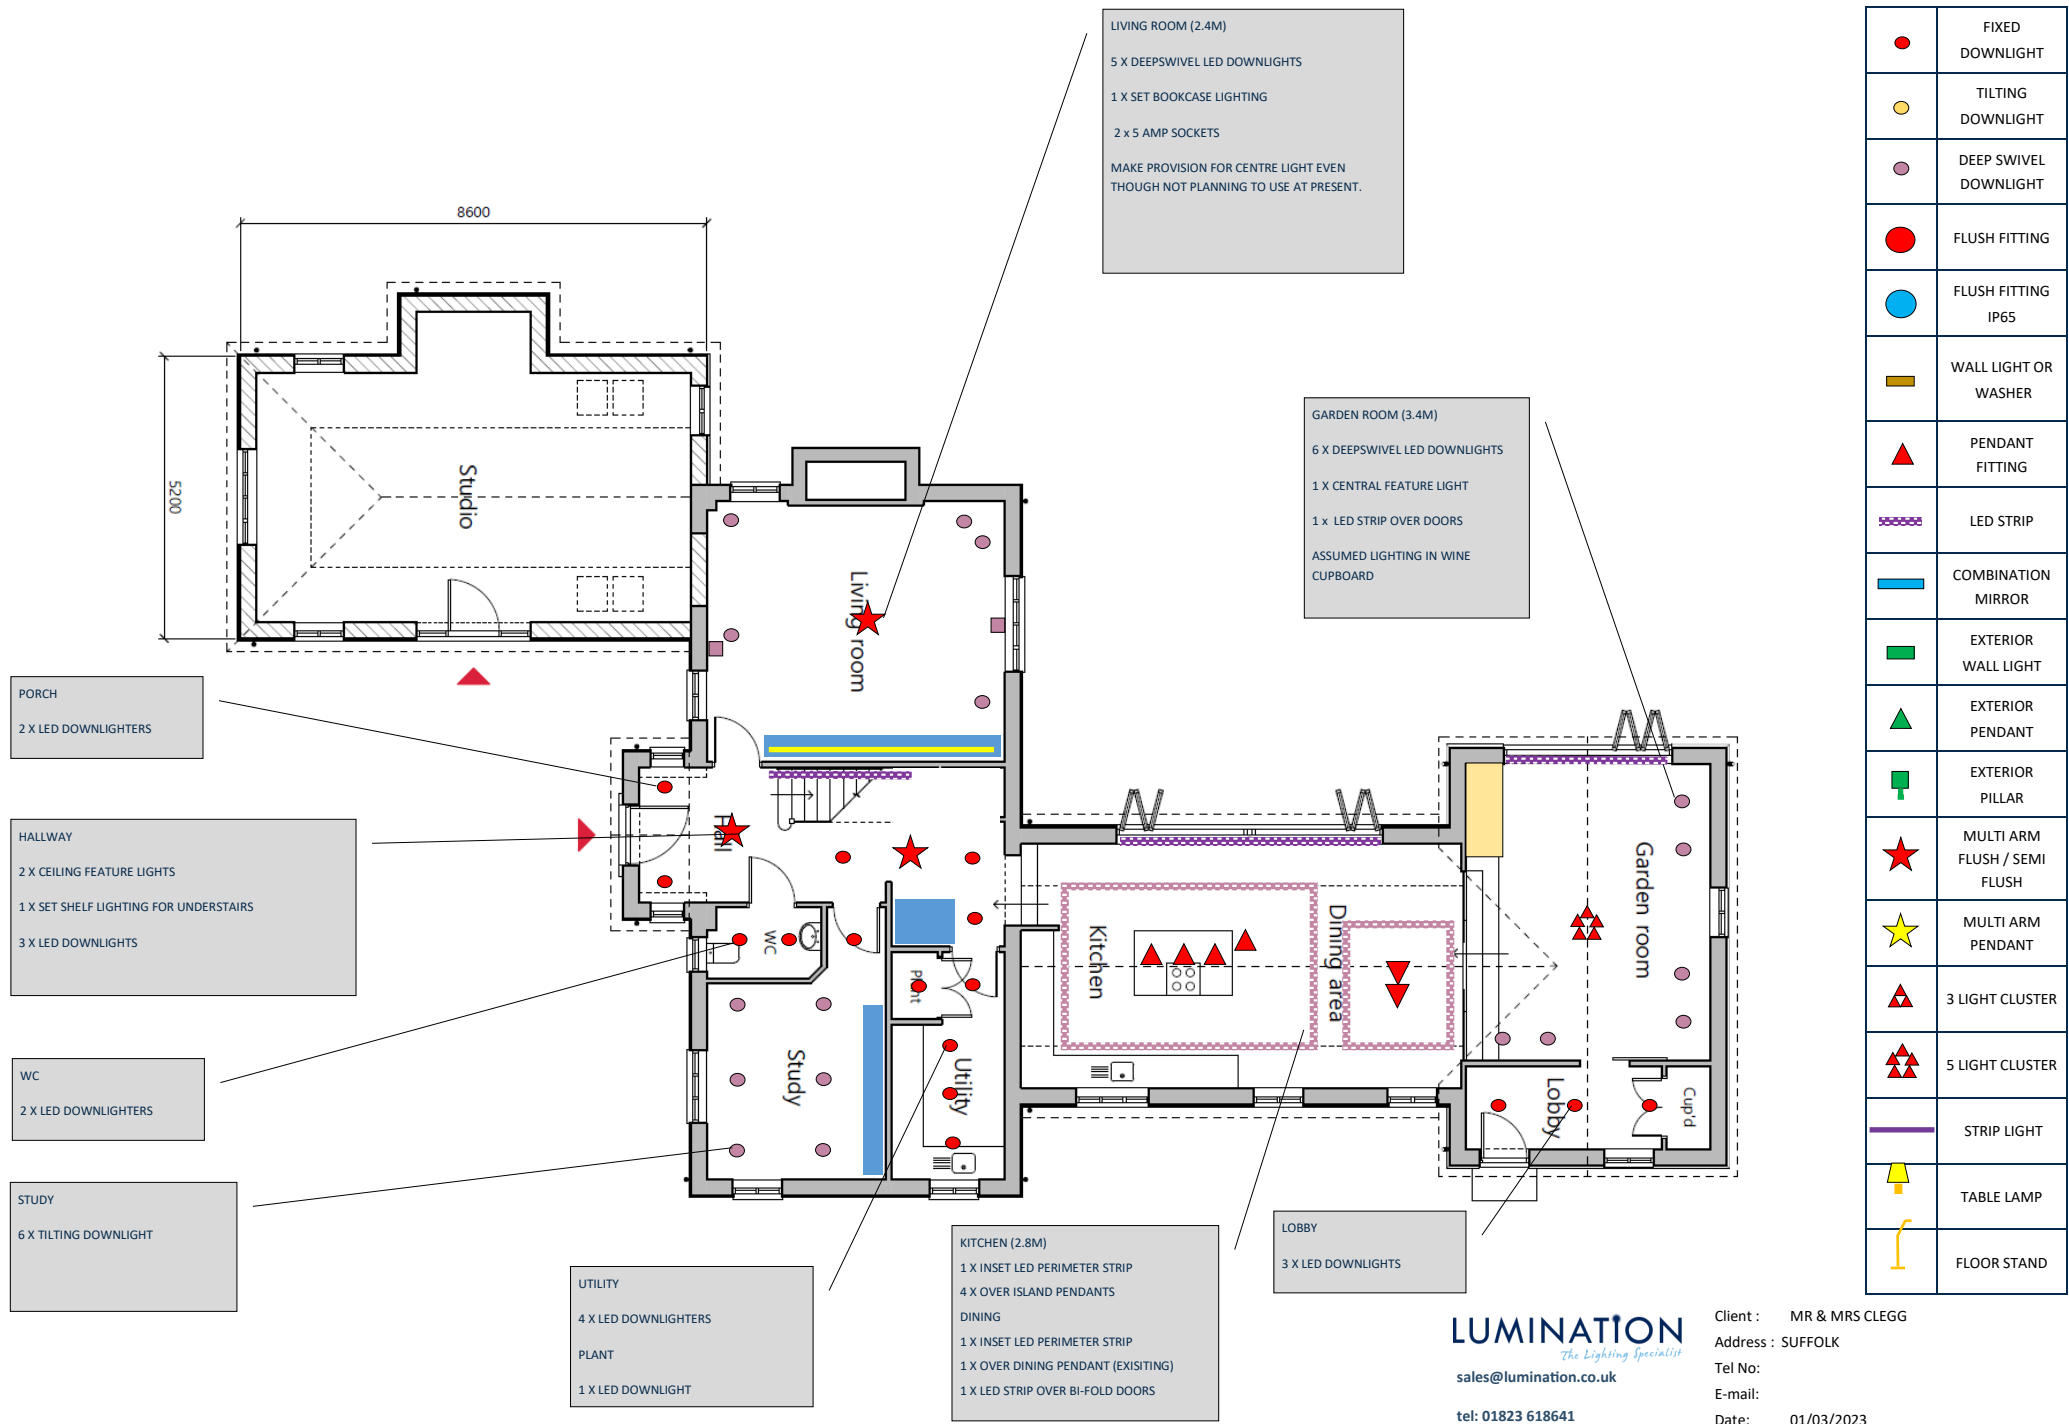

**LUMINATION**  
*The Lighting Specialist*  
[sales@lumination.co.uk](mailto:sales@lumination.co.uk)  
 tel: 01823 618641


Client : MR & MRS CLEGG  
 Address : SUFFOLK  
 Tel No:  
 E-mail:  
 Date: 01/03/2023

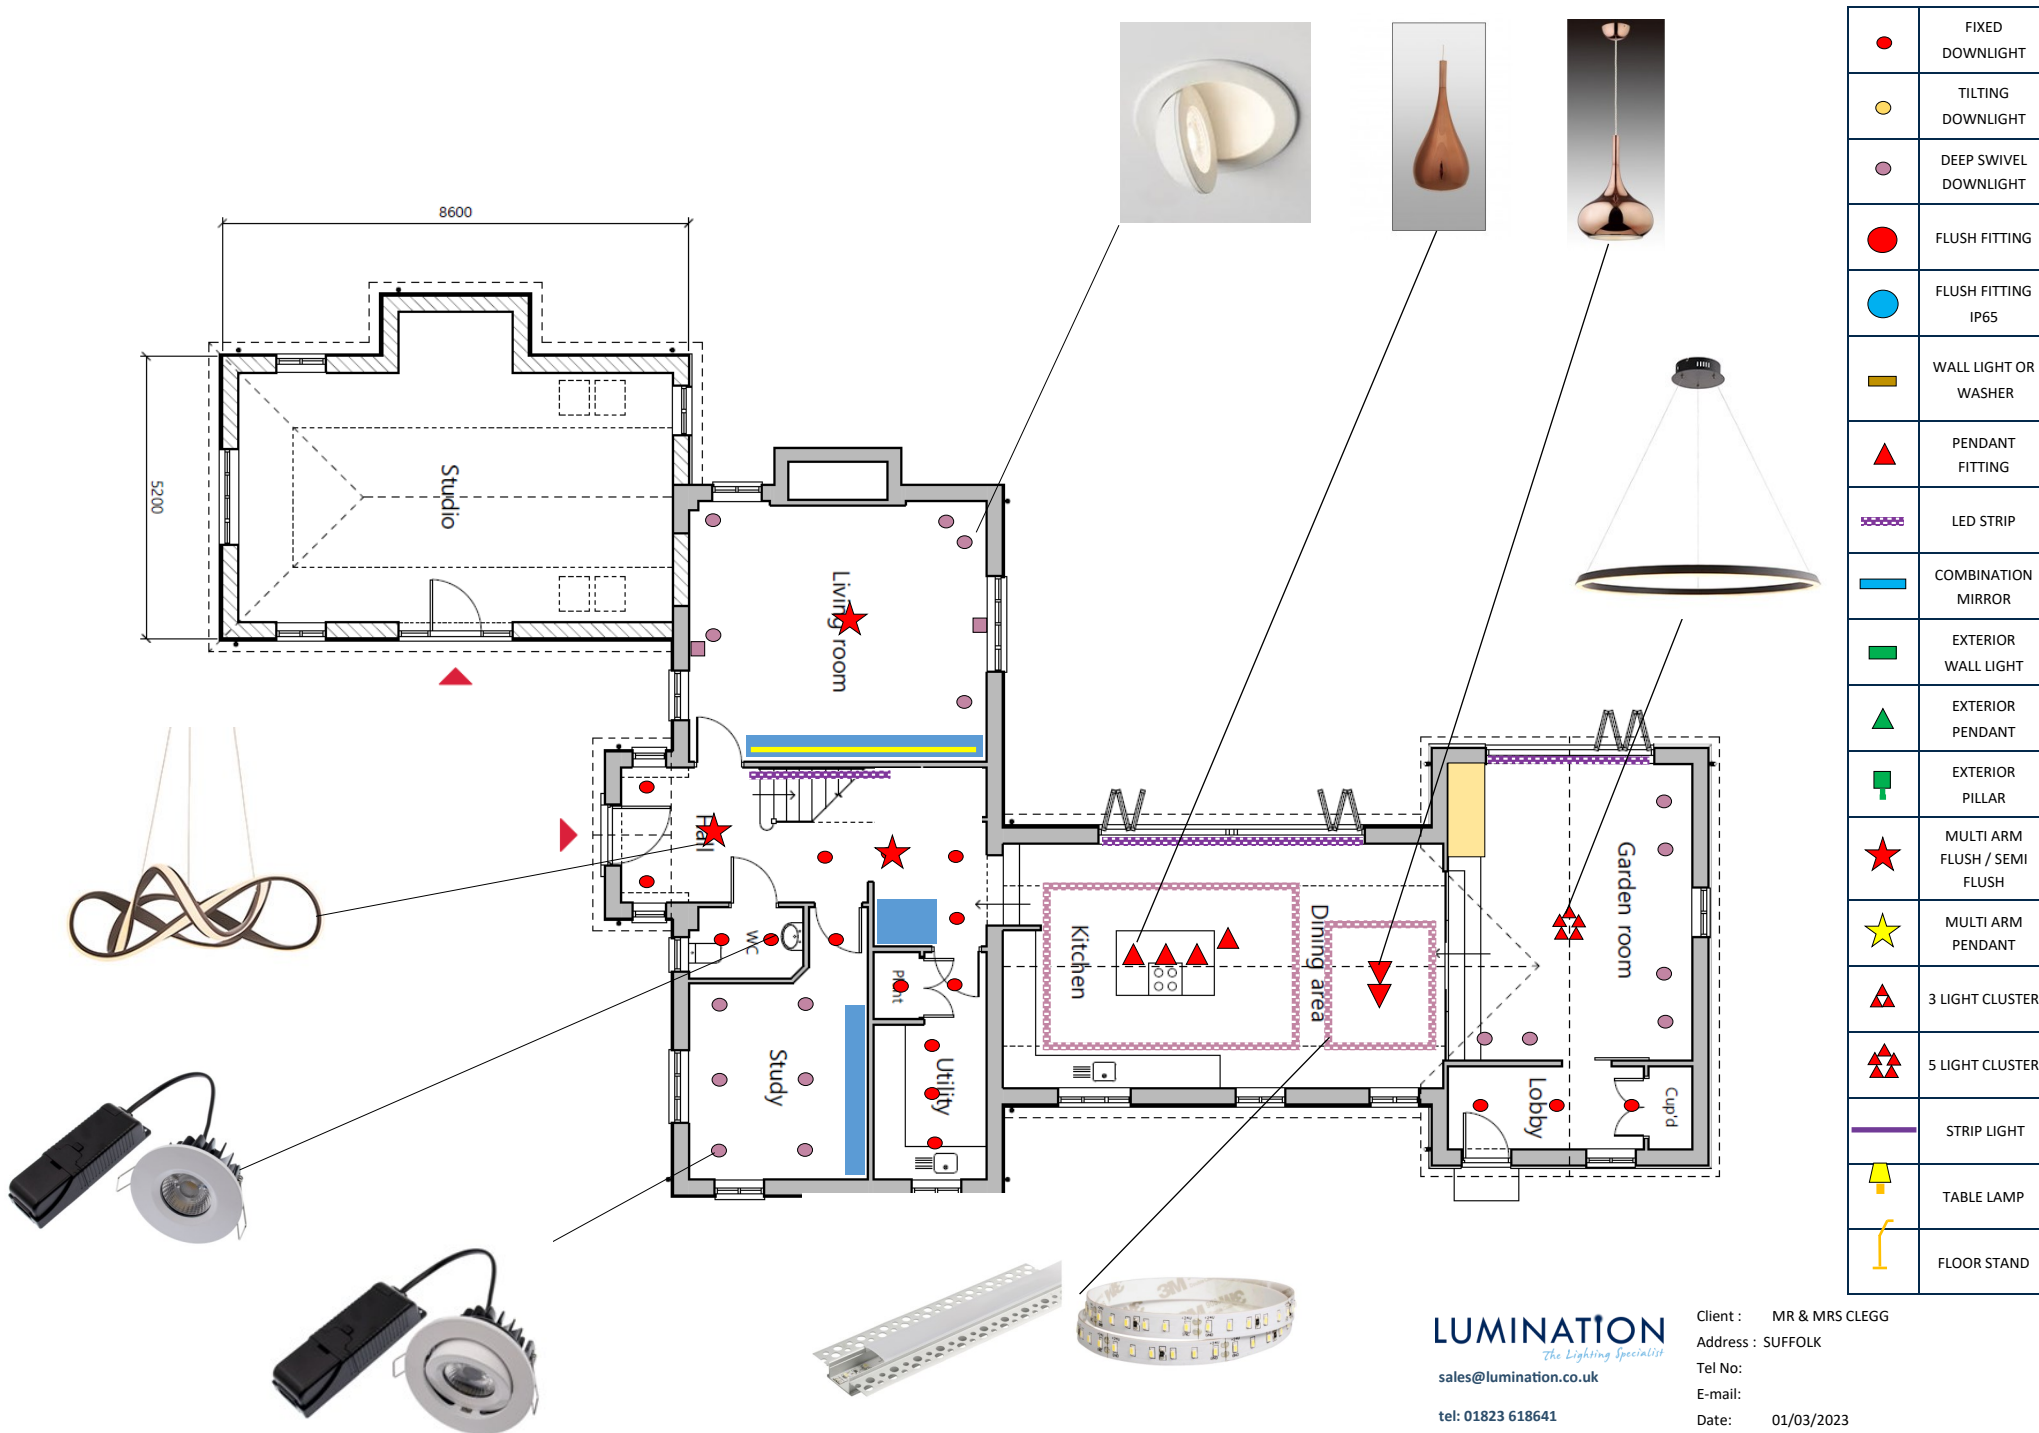







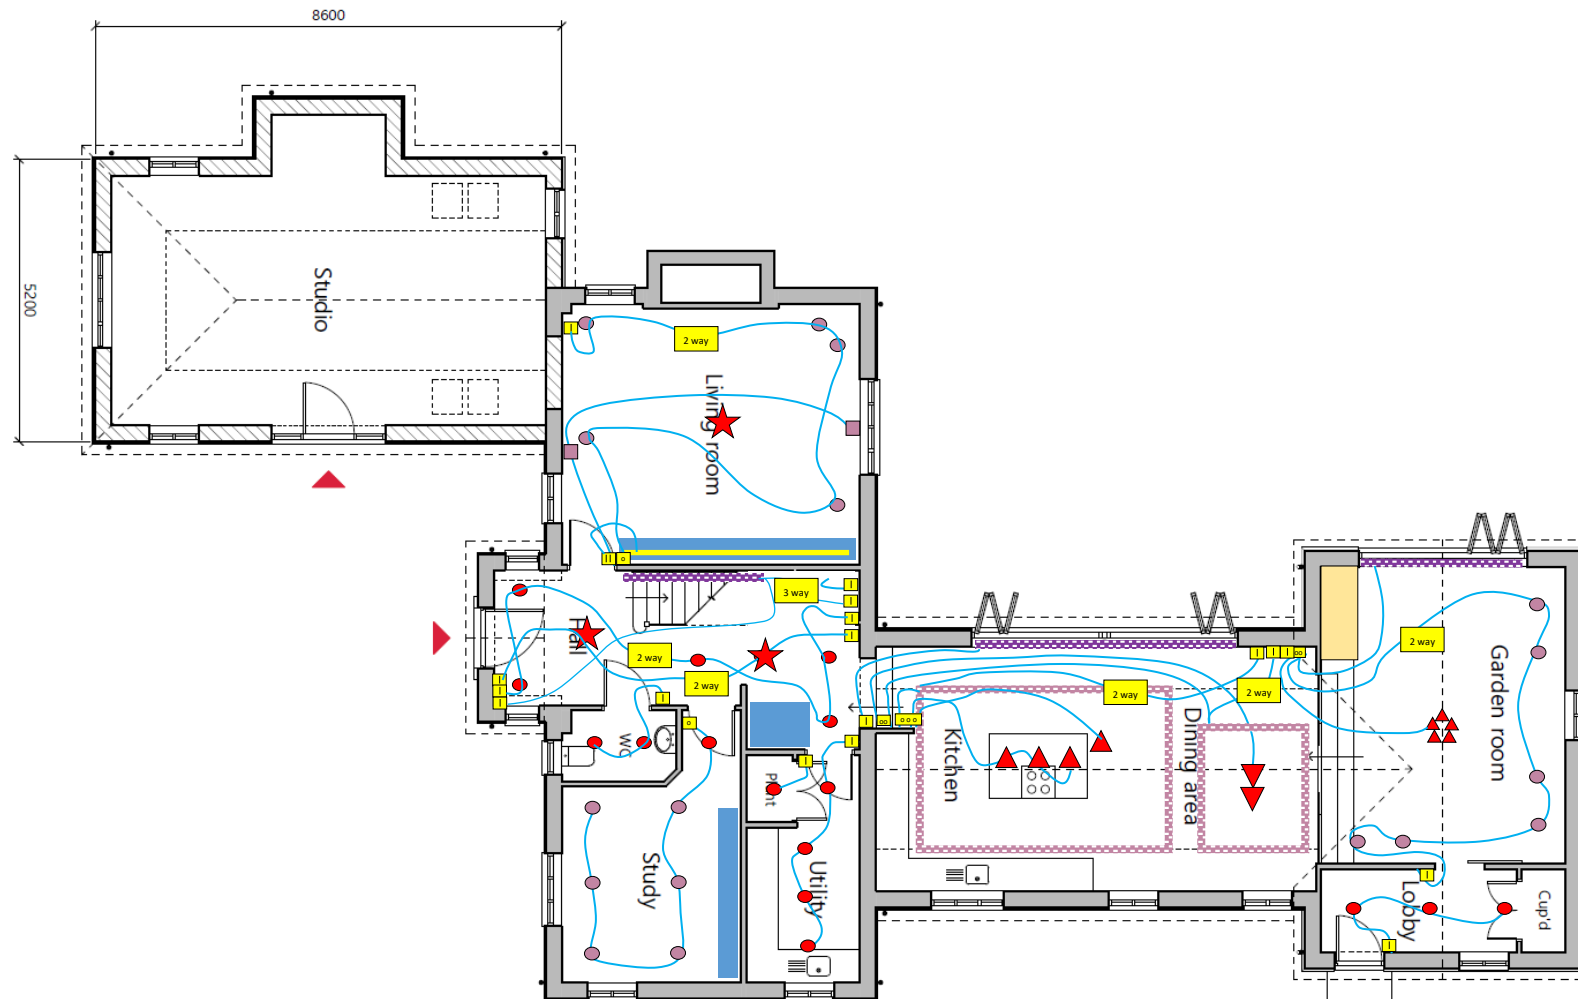





**LUMINATION**  
The Lighting Specialist  
sales@lumination.co.uk

tel: 01823 618641

Client : MR & MRS CLEGG  
Address : SUFFOLK  
Tel No:  
E-mail:  
Date: 01/03/2023




	DOUBLE SWITCHED
	SINGLE SWITCHED
	1 GANG LIGHT SWITCH
	2 GANG LIGHT SWITCH
	3 GANG LIGHT SWITCH
	1 GANG DIMMER
	2 GANG DIMMER
	TV ARIEL POINT
	DATA POINT
	PIR
	3 GANG DIMMER
	ELECTRIC TOWEL RAIL

**LUMINATION**  
The Lighting Specialist  
sales@lumination.co.uk

tel: 01823 618641

Client : MR & MRS CLEGG  
Address : SUFFOLK  
Tel No:  
E-mail:  
Date: 01/03/2023

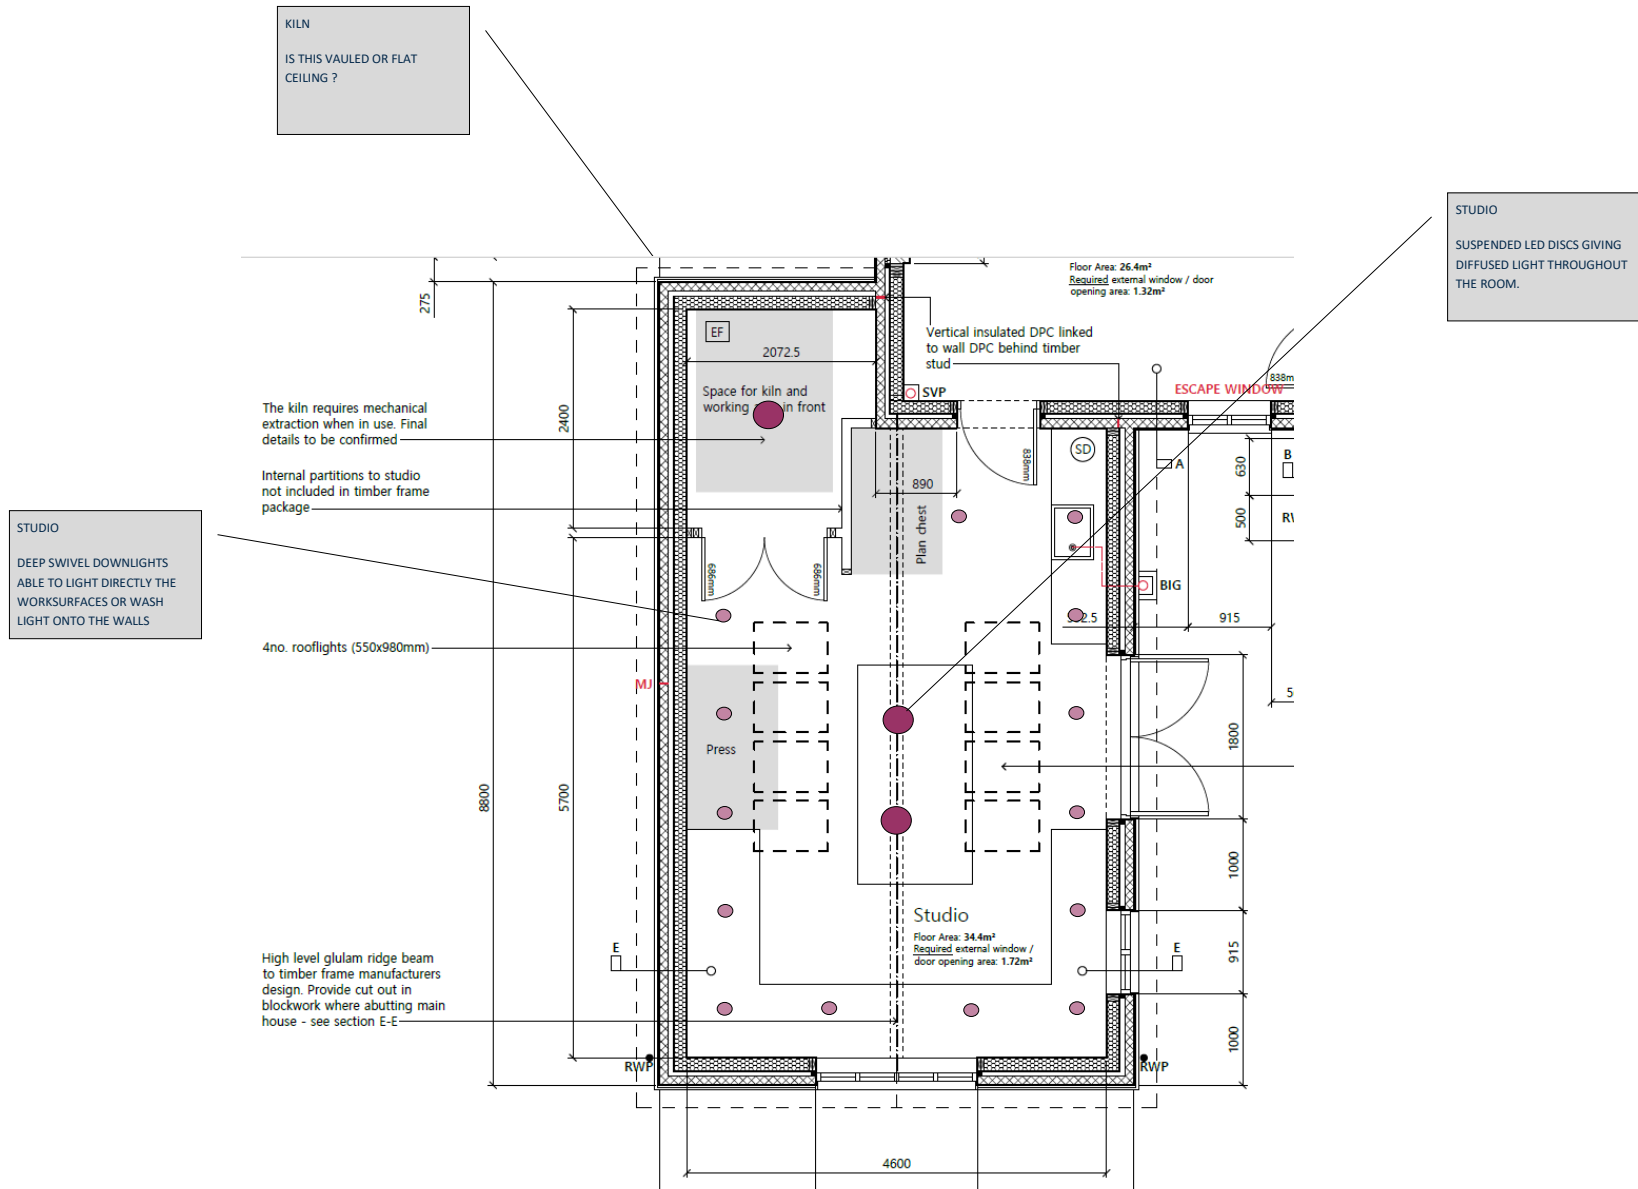










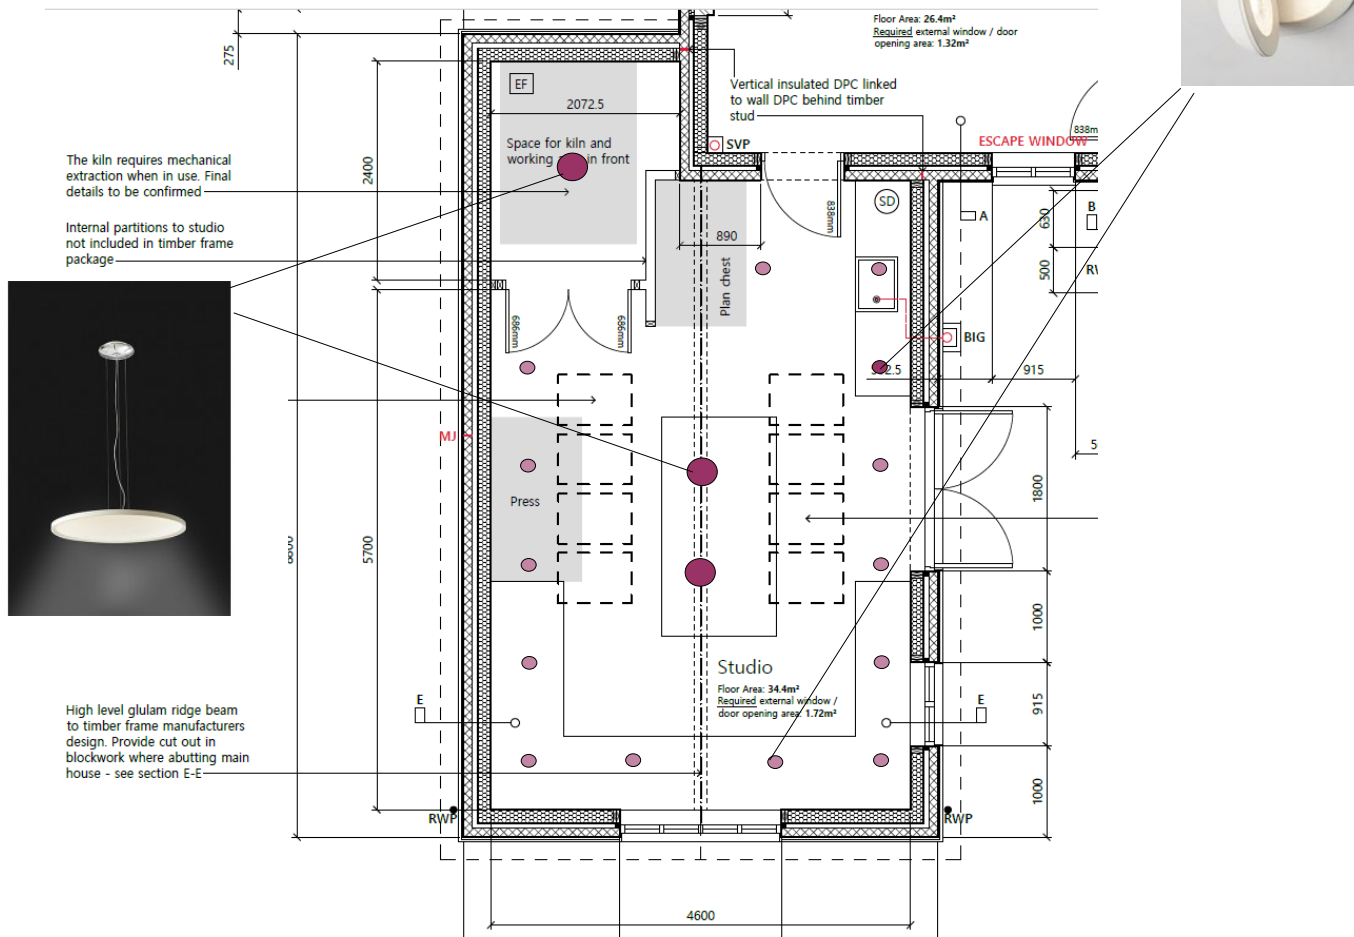



	DOUBLE SWITCHED
	SINGLE SWITCHED
	1 GANG LIGHT SWITCH
	2 GANG LIGHT SWITCH
	3 GANG LIGHT SWITCH
	1 GANG DIMMER
	2 GANG DIMMER
	TV ARIEL POINT
	DATA POINT
	PIR
	3 GANG DIMMER
	ELECTRIC TOWEL RAIL


**LUMINATION**  
*The Lighting Specialist*  
sales@lumination.co.uk

tel: 01823 618641


Client : MR & MRS CLEGG  
Address : SUFFOLK  
Tel No:  
E-mail:  
Date: 01/03/2023



	DOUBLE SWITCHED
	SINGLE SWITCHED
	1 GANG LIGHT SWITCH
	2 GANG LIGHT SWITCH
	3 GANG LIGHT SWITCH
	1 GANG DIM-MER
	2 GANG DIM-MER
	TV ARIEL POINT
	DATA POINT
	PIR
	3 GANG DIM-MER
	ELECTRIC TOWEL RAIL

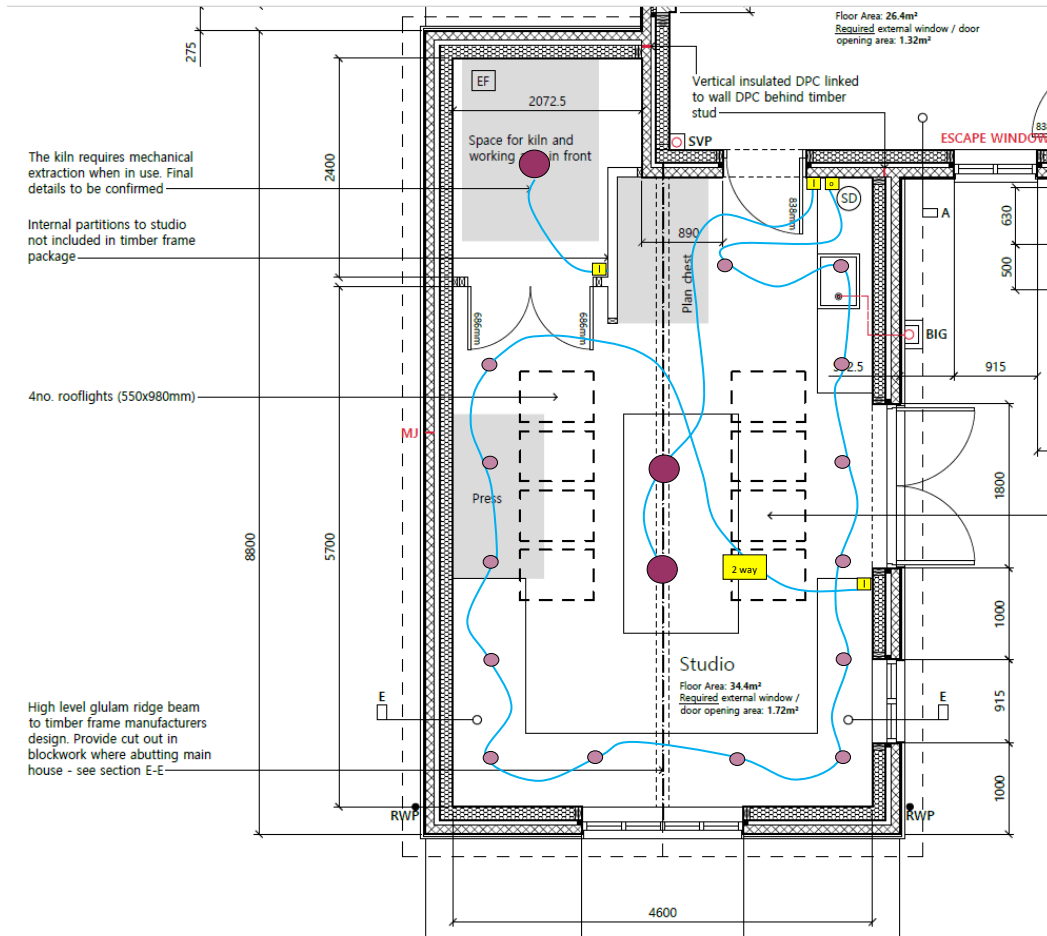

	DOUBLE SWITCHED
	SINGLE SWITCHED
	1 GANG LIGHT SWITCH
	2 GANG LIGHT SWITCH
	3 GANG LIGHT SWITCH
	1 GANG DIMMER
	2 GANG DIMMER
	TV ARIEL POINT
	DATA POINT
	PIR
	3 GANG DIMMER
	ELECTRIC TOWEL RAIL

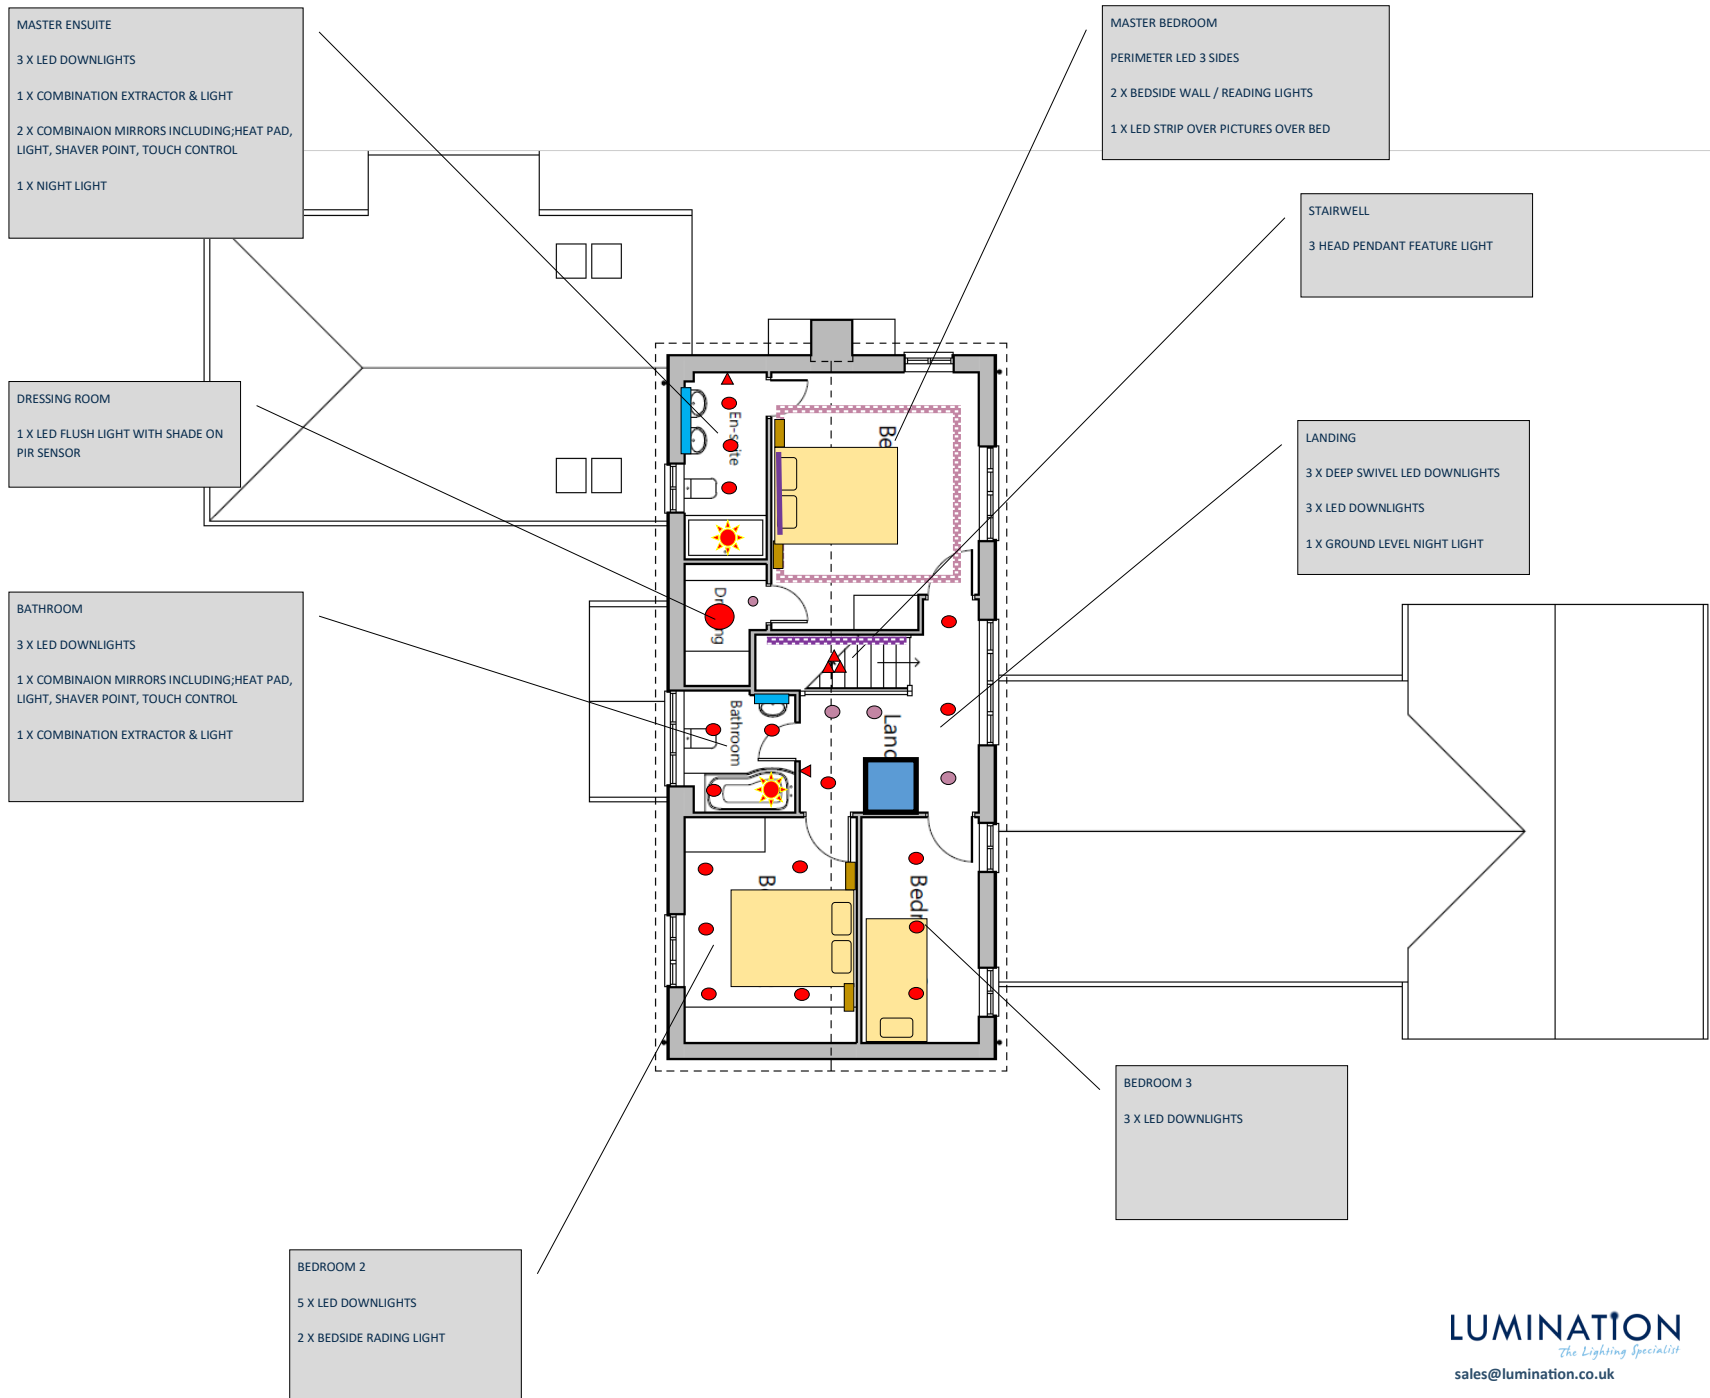


	DOWNLIGHT
	DOWNLIGHT TILTING
	PENDANT FITTING
	FLUSH FITTING
	EXTRACTOR / LIGHT
	WALL LIGHT OR WASHER
	PICTURE LIGHT
	LED STRIP
	COMBINATION MIRROR
	EXTERIOR WALL LIGHT
	EXTERIOR PENDANT
	EXTERIOR PILLAR
	GROUND LIGHT
	MULTI ARM PENDANT
	3 LIGHT CLUSTER
	5 LIGHT CLUSTER
	STRIP LIGHT
	TABLE LAMP
	FLOOR STAND









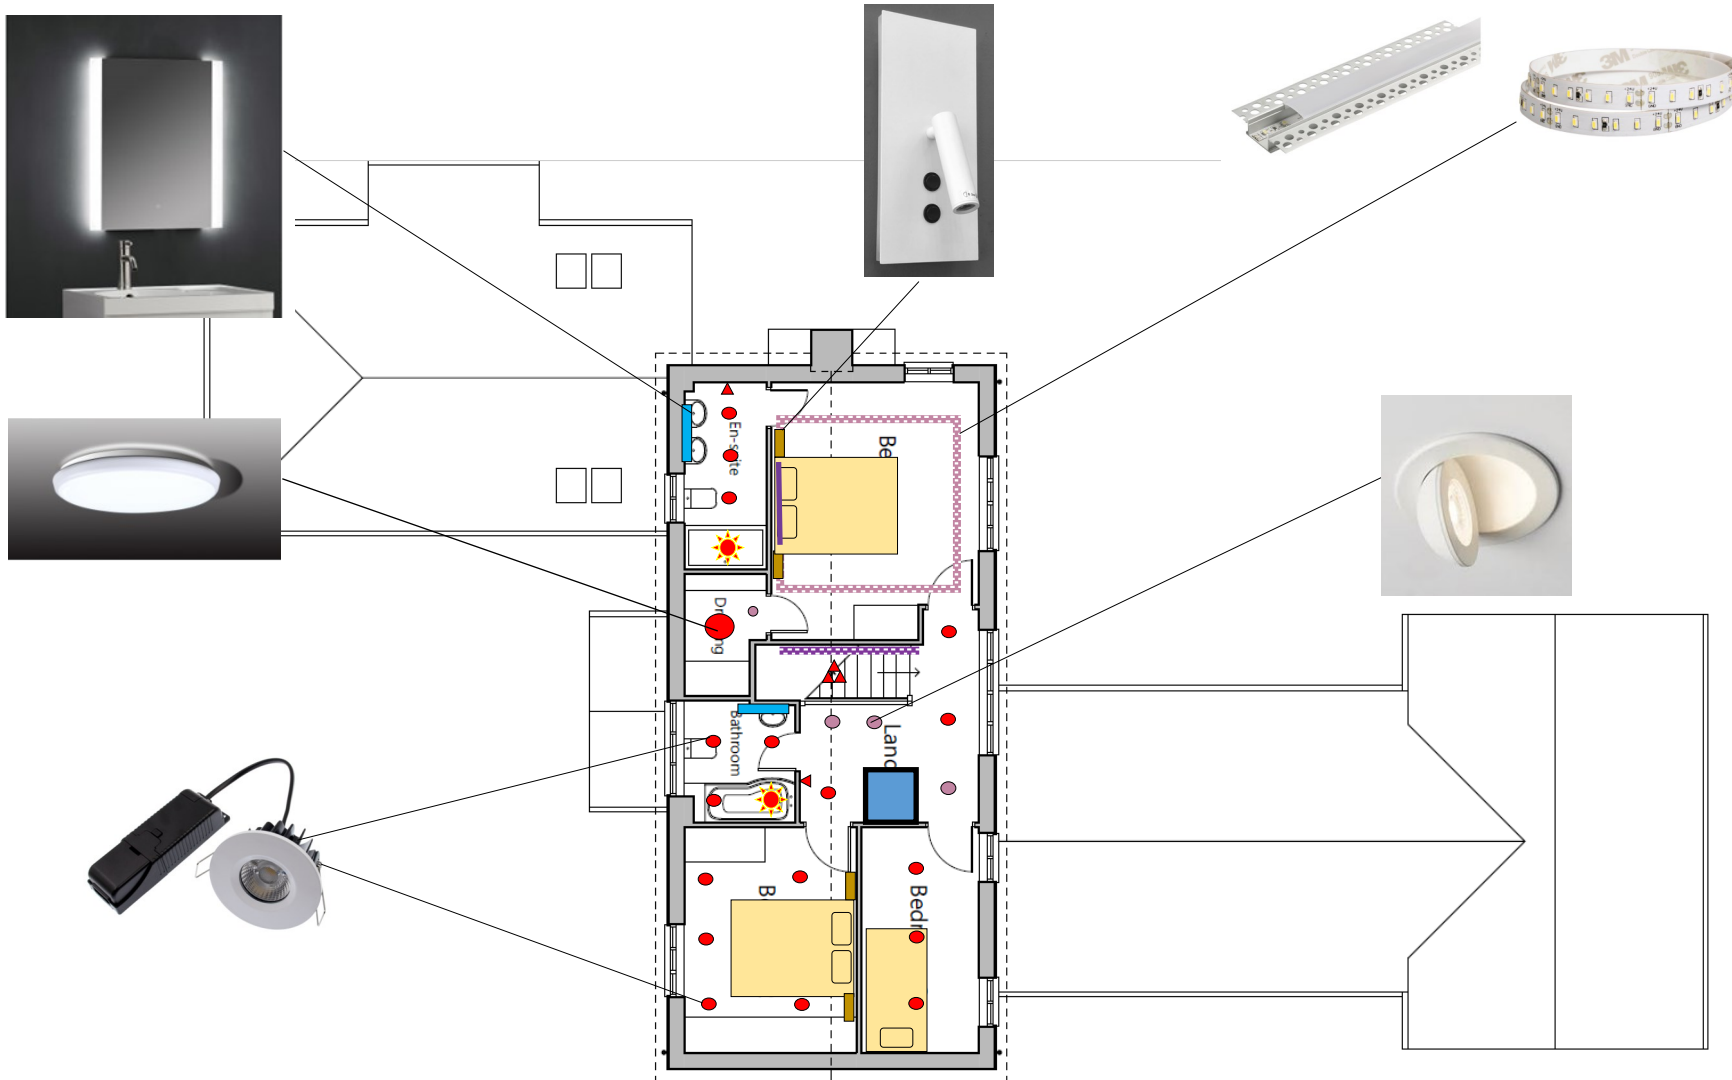










**LUMINATION**  
*The Lighting Specialist*  
 sales@lumination.co.uk

tel: 01823 618641

Client : MR & MRS CLEGG  
 Address : SUFFOLK  
 Tel No:  
 E-mail:  
 Date: 01/03/2023





	DOWNLIGHT
	DOWNLIGHT TILTING
	PENDANT FITTING
	FLUSH FITTING
	EXTRACTOR / LIGHT
	WALL LIGHT OR WASHER
	PICTURE LIGHT
	LED STRIP
	COMBINATION MIRROR
	EXTERIOR WALL LIGHT
	EXTERIOR PENDANT
	EXTERIOR PILLAR
	GROUND LIGHT
	MULTI ARM PENDANT
	3 LIGHT CLUSTER
	5 LIGHT CLUSTER
	STRIP LIGHT
	TABLE LAMP
	FLOOR STAND

**LUMINATION**  
The Lighting Specialist  
sales@lumination.co.uk

tel: 01823 618641


Client : MR & MRS CLEGG









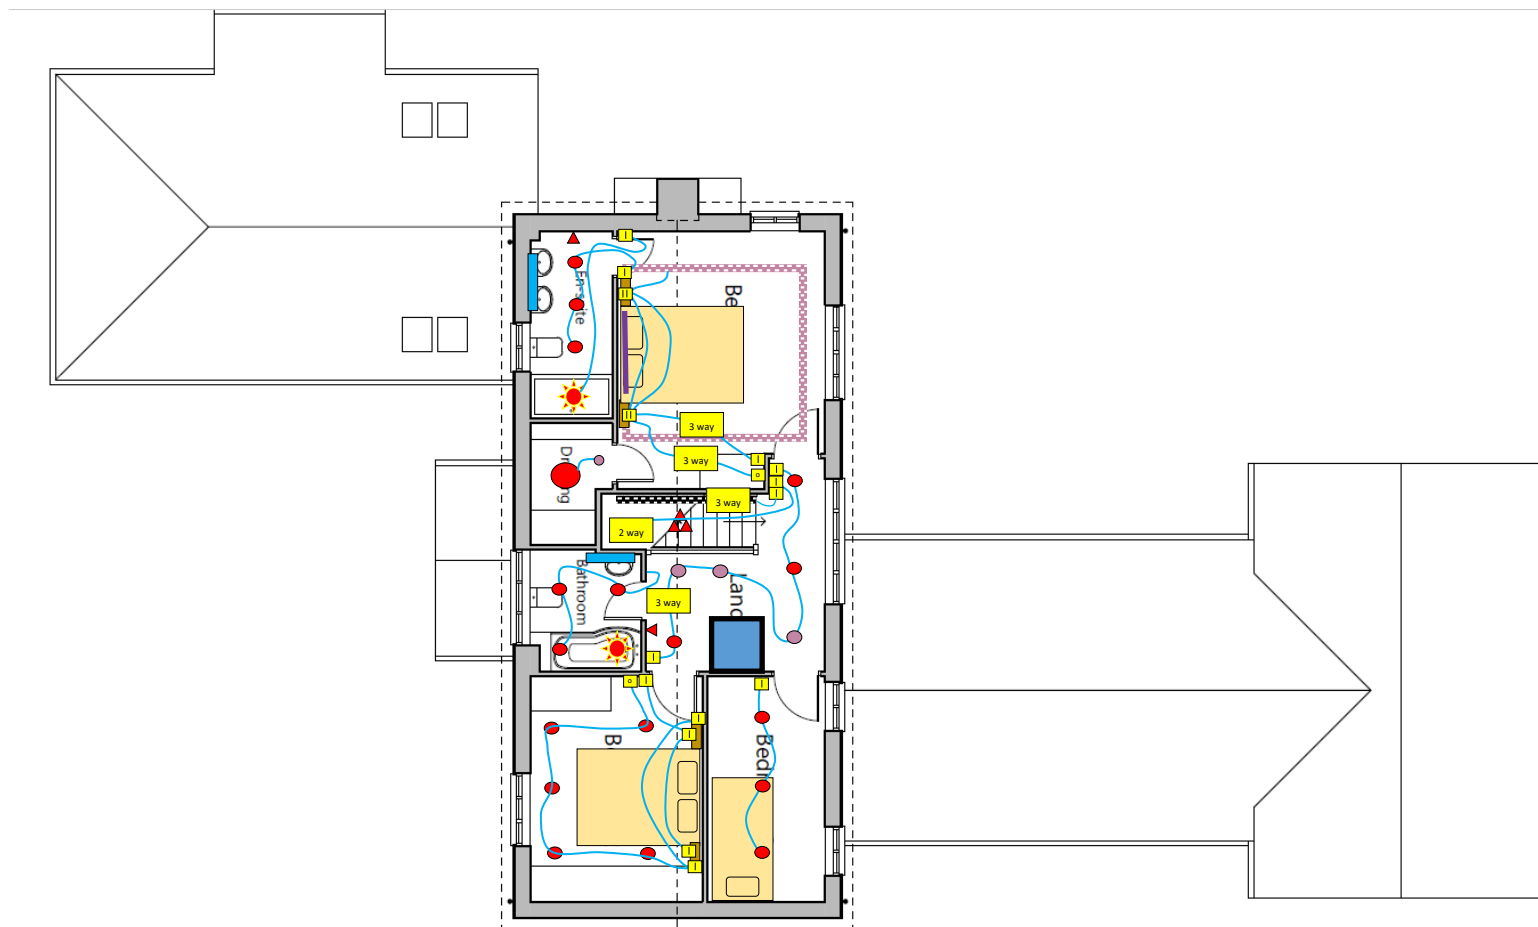



Address : SUFFOLK

Tel No:

E-mail:

Date: 01/03/2023



	DOUBLE SWITCHED
	SINGLE SWITCHED
	1 GANG LIGHT SWITCH
	2 GANG LIGHT SWITCH
	3 GANG LIGHT SWITCH
	1 GANG DIMMER
	2 GANG DIMMER
	TV ARIEL POINT
	DATA POINT
	PIR
	3 GANG DIMMER
	ELECTRIC TOWEL RAIL

**LUMINATION**  
The Lighting Specialist  
sales@lumination.co.uk

tel: 01823 618641

Client : MR & MRS CLEGG

Address : SUFFOLK

Tel No:

E-mail:

Date: 01/03/2023


OUTSIDE FRONT  
2 X WALL MOUNTED LIGHTS ON  
PIR CONTROL



Proposed front (south-east) elevation 1:100



Proposed side (north-east) elevation 1:100

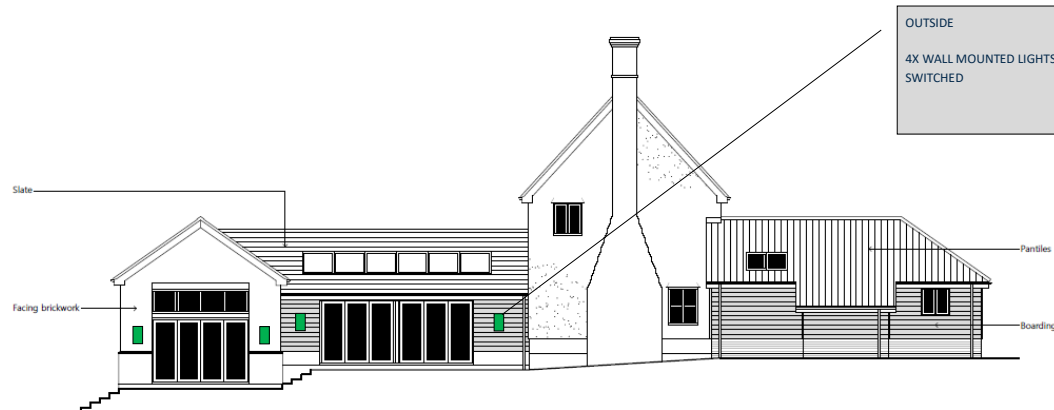

OUTSIDE  
4X WALL MOUNTED LIGHTS,  
SWITCHED

	DOWNLIGHT
	DOWNLIGHT IP65
	PENDANT FITTING
	FLUSH FITTING
	FLUSH FITTING IP65
	WALL LIGHT OR WASHER
	PICTURE LIGHT
	LED STRIP
	COMBINATION MIRROR
	EXTERIOR WALL LIGHT
	EXTERIOR PENDANT
	EXTERIOR PILLAR
	GROUND LIGHT
	MULTI ARM PENDANT
	3 LIGHT CLUSTER
	5 LIGHT CLUSTER
	STRIP LIGHT
	TABLE LAMP
	FLOOR STAND

**LUMINATION**  
*The Lighting Specialist*  
sales@lumination.co.uk

tel: 01823 618641


Client : MR & MRS CLEGG

Address : SUFFOLK

Tel No:

E-mail:

Date: 01/03/2023

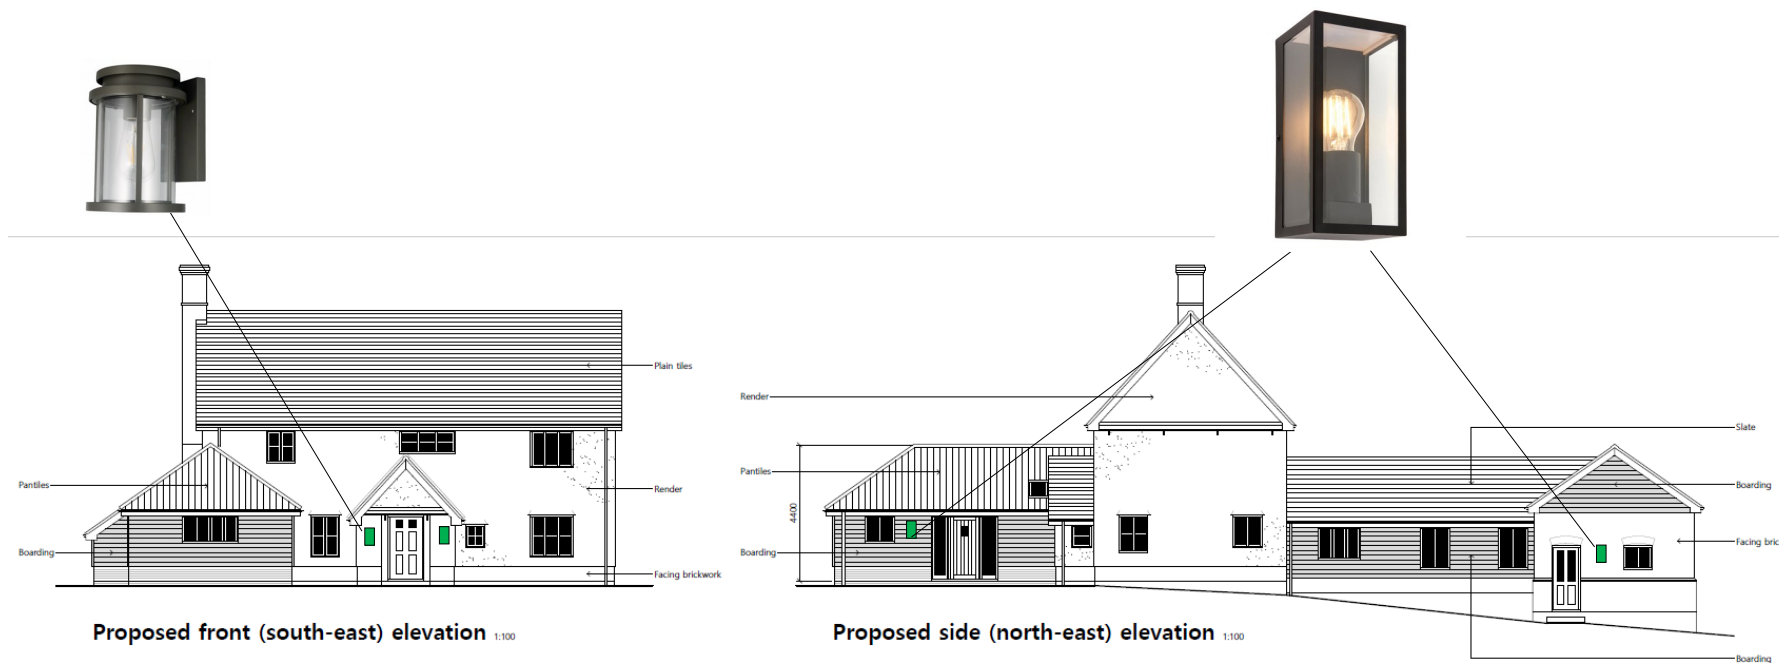


**LUMINATION**  
The Lighting Specialist  
sales@lumination.co.uk

tel: 01823 618641

Client : MR & MRS CLEGG  
Address : SUFFOLK  
Tel No:  
E-mail:  
Date: 01/03/2023

	DOWNLIGHT
	DOWNLIGHT IP65
	PENDANT FITTING
	FLUSH FITTING
	FLUSH FITTING IP65
	WALL LIGHT OR WASHER
	PICTURE LIGHT
	LED STRIP
	COMBINATION MIRROR
	EXTERIOR WALL LIGHT
	EXTERIOR PENDANT
	EXTERIOR PILLAR
	GROUND LIGHT
	MULTI ARM PENDANT
	3 LIGHT CLUSTER
	5 LIGHT CLUSTER
	STRIP LIGHT
	TABLE LAMP
	FLOOR STAND

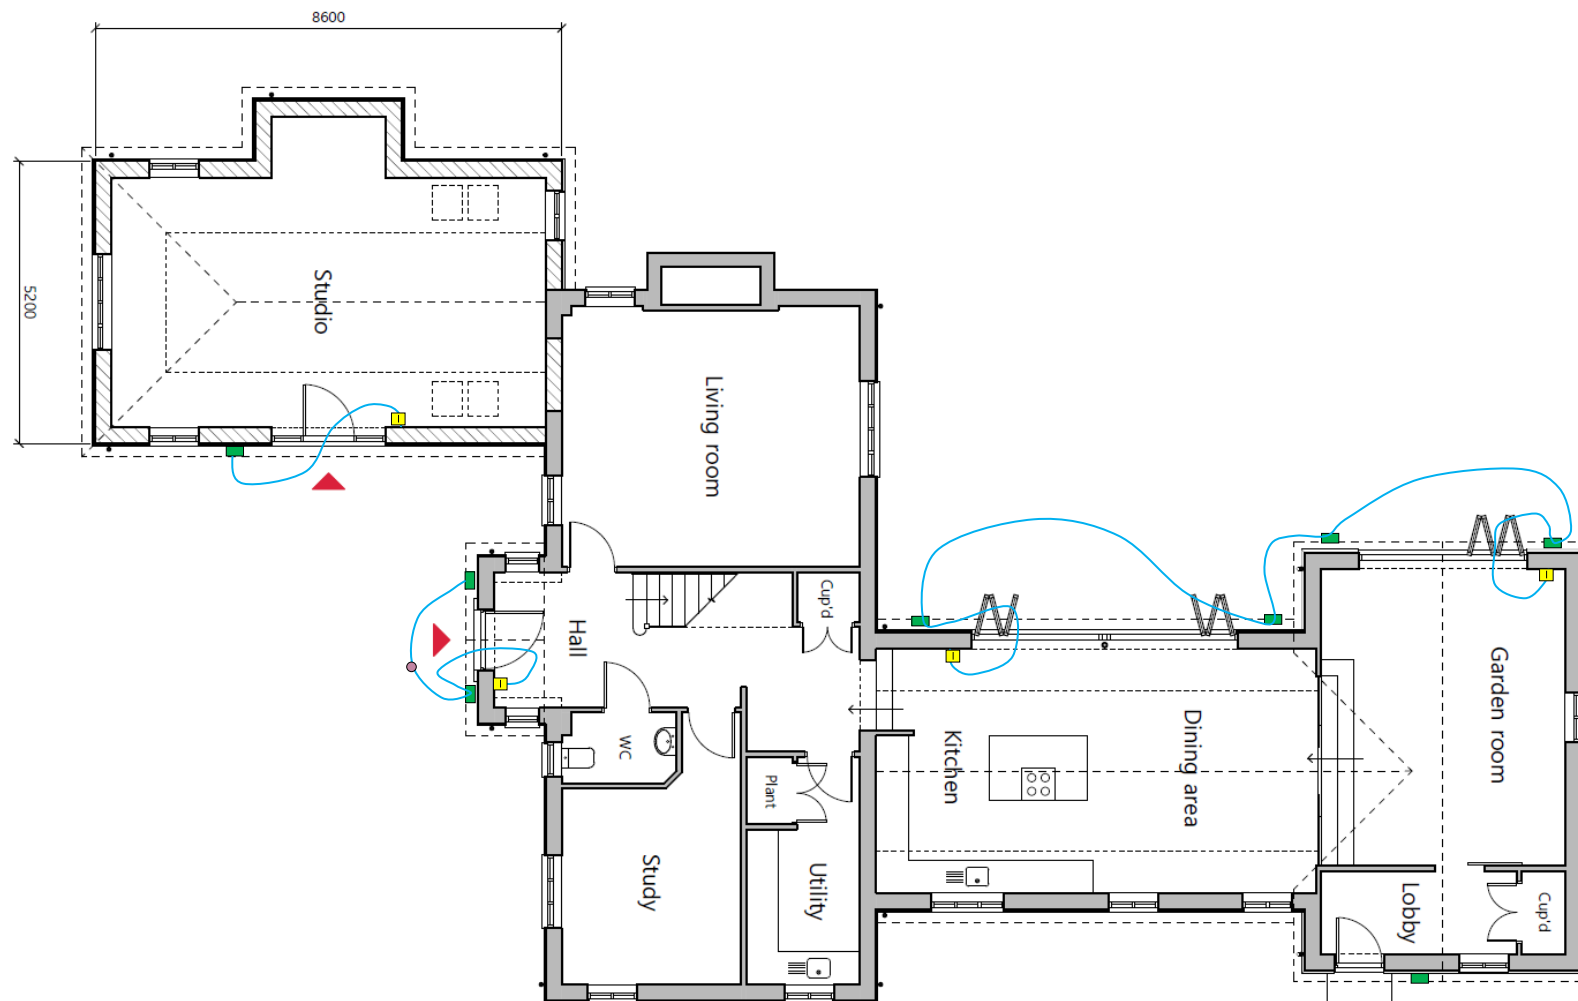

	DOWNLIGHT
	DOWNLIGHT IP65
	PENDANT FITTING
	FLUSH FITTING
	FLUSH FITTING IP65
	WALL LIGHT OR WASHER
	PICTURE LIGHT
	LED STRIP
	COMBINATION MIRROR
	EXTERIOR WALL LIGHT
	EXTERIOR PENDANT
	EXTERIOR PILLAR
	GROUND LIGHT
	MULTI ARM PENDANT
	3 LIGHT CLUSTER
	5 LIGHT CLUSTER
	STRIP LIGHT
	TABLE LAMP
	FLOOR STAND

**LUMINATION**  
The Lighting Specialist  
sales@lumination.co.uk

tel: 01823 618641

Client : MR & MRS CLEGG



Address : SUFFOLK

Tel No:

E-mail:

Date: 01/03/2023

NOTES

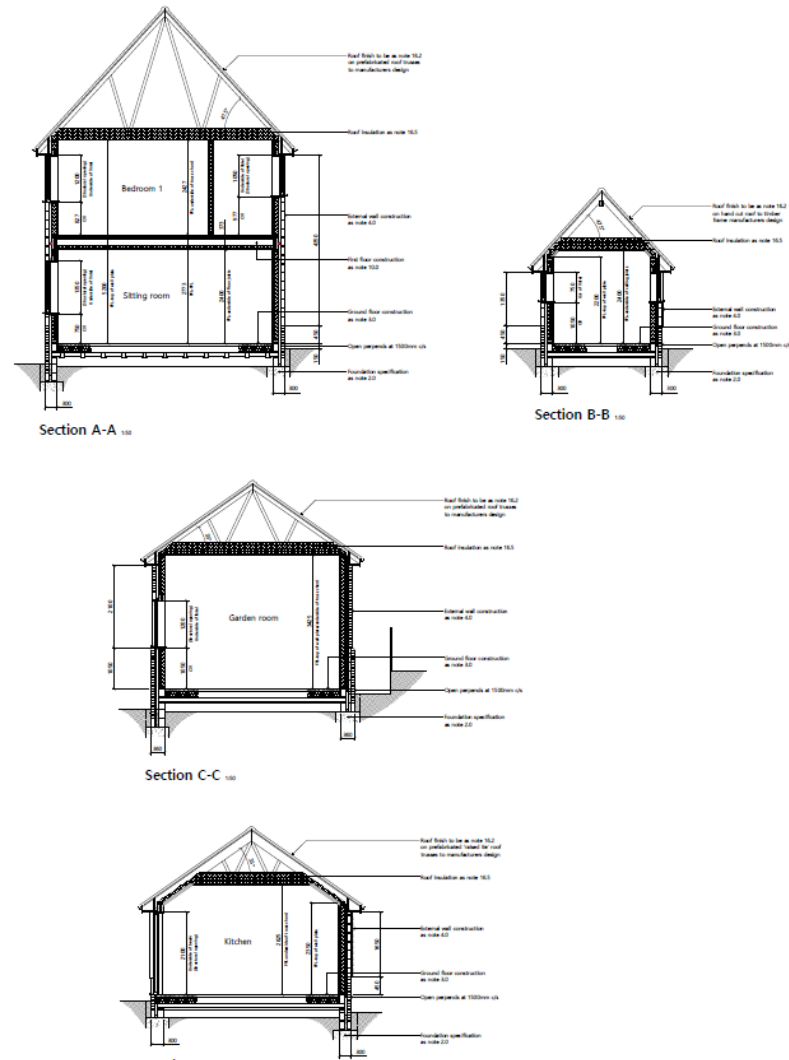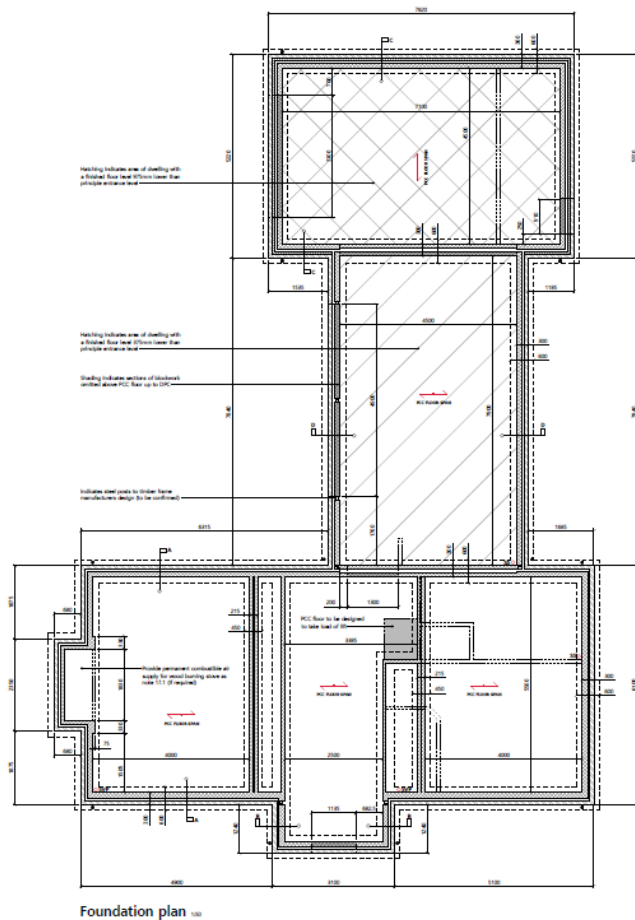

	DOWNLIGHT
	DOWNLIGHT IP65
	PENDANT FITTING
	FLUSH FITTING
	FLUSH FITTING IP65
	WALL LIGHT OR WASHER
	PICTURE LIGHT
	LED STRIP
	COMBINATION MIRROR
	EXTERIOR WALL LIGHT
	EXTERIOR PENDANT
	EXTERIOR PILLAR
	GROUND LIGHT
	MULTI ARM PENDANT
	3 LIGHT CLUSTER
	5 LIGHT CLUSTER
	STRIP LIGHT
	TABLE LAMP
	FLOOR STAND

**LUMINATION**  
The Lighting Specialist  
sales@lumination.co.uk  
tel: 01823 618641

Client : MR & MRS CLEGG  
Address : SUFFOLK  
Tel No:  
E-mail:  
Date: 20/01/2023

AREA	FITTING TYPE	REFERENCE	QTY	LIGHT SOURCE	COLOUR TEMP	LOAD EACH	LOAD TOTAL	CONTROL	DRIVER TYPE	NOTES
LOBBY	LED 8W DOWNLIGHT	WLD8	3	LED	4000K	8W	24W	SWITCH	INTEGRAL	240V
GARDEN ROOM	LED 8W DEEP SWIVEL DOWNLIGHT	SHIELD 360	6	LED	3000K	8W	48W	DIMMER	INTEGRAL	240V
GARDEN ROOM	CENTRAL FEATURE LIGHT	TBA	1	LED	3000K	40W	40W	DIMMER	INTEGRAL	240V
DINING	PENDANT	BY CLIENT	2	LED	3000K	8W	16W	DIMMER	NA	240V
DINING	PERIMETER LED EST 2.5M X 2.5M PLASTER IN TYPE	LED STRIP	10	LED	3000K	16W	160W	DIMMER	ADJACENT	12V
KITCHEN	PENDANT	BY CLIENT	4	LED	3000K	8W	32W	DIMMER	NA	240V
KITCHEN	PERIMETER LED EST 5M X 3M PLASTER IN TYPE	LED STRIP	16	LED	3000K	16W	256W	DIMMER	ADJACENT	12V
KITCHEN	LED CONCEALED LIGHT	LED STROP	5M	LED	3000K	8W	40W	SWITCH	ADJACENT	12V
UTILITY	LED 8W DOWNLIGHT	WLD8	4	LED	4000K	8W	32W	SWITCH	INTEGRAL	240V
PLANT	LED 8W DOWNLIGHT	WLD8	1	LED	4000K	8W	8W	SWITCH	INTEGRAL	240V
ENTRANCE HALL	LED 8W DOWNLIGHT	WLD8	5	LED	3000K	8W	40W	SWITCH	INTEGRAL	240V
ENTRANCE HALL	FEATURE LIGHTS	TBA	2	LED	3000K	40W	80W	SWITCH	INTEGRAL	240V
ENTRANCE HALL	UNDER STAIRS SHELF LIGHTS	LED STRIP	3	LED	3000K	8W	24W	SWITCH	ADJACENT	12V
WC	LED 8W DOWNLIGHT	WLD8	2	LED	4000K	8W	16W	SWITCH	INTEGRAL	240V
STUDY	LED 8W DOWNLIGHT - TILTING	WLD8	6	LED	4000K	8W	48W	SWITCH	INTEGRAL	240V
STUDY	LED 8W DOWNLIGHT	WLD8	1	LED	4000K	8W	8W	DIMMER	INTEGRAL	240V
STUDIO	LED 8W DEEP SWIVEL DOWNLIGHT	SHIELD 360	14	LED	3000K	8W	112W	DIMMER	INTEGRAL	240V
STUDIO	LED TRITON SUSPENDED DISC	TRITON 400	2	LED	3000K			SWITCH	INTEGRAL	240V
BED 3	LED 8W DOWNLIGHT	WLD8	3	LED	4000K	24W	8W	SWITCH	INTEGRAL	240V
BED 2	LED 8W DOWNLIGHT	WLD8	5	LED	4000K	8W	40W	DIMMER	INTEGRAL	240V
BATHROOM	LED 8W DOWNLIGHT	WLD8	3	LED	4000K	8W	24W	SWITCH	INTEGRAL	240V
BATHROOM	COMBINATION EXTRACTOR FAN + LIGHT		1							
DRESSNG ROOM	LED FLUSH	VEGA 300	1	LED		4000K	16W	SWITCH	INTEGRAL	240V





IMAGE	FITTING TYPE	REFERENCE	QTY	UNIT PRICE	DISCOUNTED PRICE	TOTAL
	LED DOWNLIGHT, 8W, DIMMABLE, 4CCW ADJUSTMENT FROM FRONT 2700K - 6000K IP65, SMART SPRING, FIRE RATED, 5 YEAR WARRANTY	WLD8	32	£24.00	£19.20	£614.40
	LED 8W DEEP SWIVEL DOWNLIGHT, 4CCT ADJUSTMENT, POWER ADJUSTMENT IP44, FIRE RATED	LUMSH360	34	£33.50	£26.80	£911.20
	18W LED , DIMMABLE, 300MM DIA 3000K	VEGA 300	1	£70.00	£56.00	£56.00
	VIENNA 250MM BEDSIDE WALL WASHER AND READING LIGHT WITH LOCAL SWITCHING	VIE250	4	£145.00	£116.00	£464.00
	BRETON OUTDOOR WALL LIGHT, LED RATED 12W	BRETON	2	£70.00	£56.00	£112.00
	SHERBROOK FLUSH OUTDOOR LIGHT, 10W, 4000k	SHERBROOK	4	£60.00	£48.00	£192.00
	LED INSET TRUNKING PLASTER IN TYPE LED TAPE 12W / M DIMMABLE OPAL DIFFUSER ESTIMATED AT 40M TOTAL	12W/M	40	£40.00	£32.00	£1280.00
			SUB TOTAL			£3629.60
			VAT @ 20%			£725.92
			TOTAL			£4355.52